


ELEVATION A

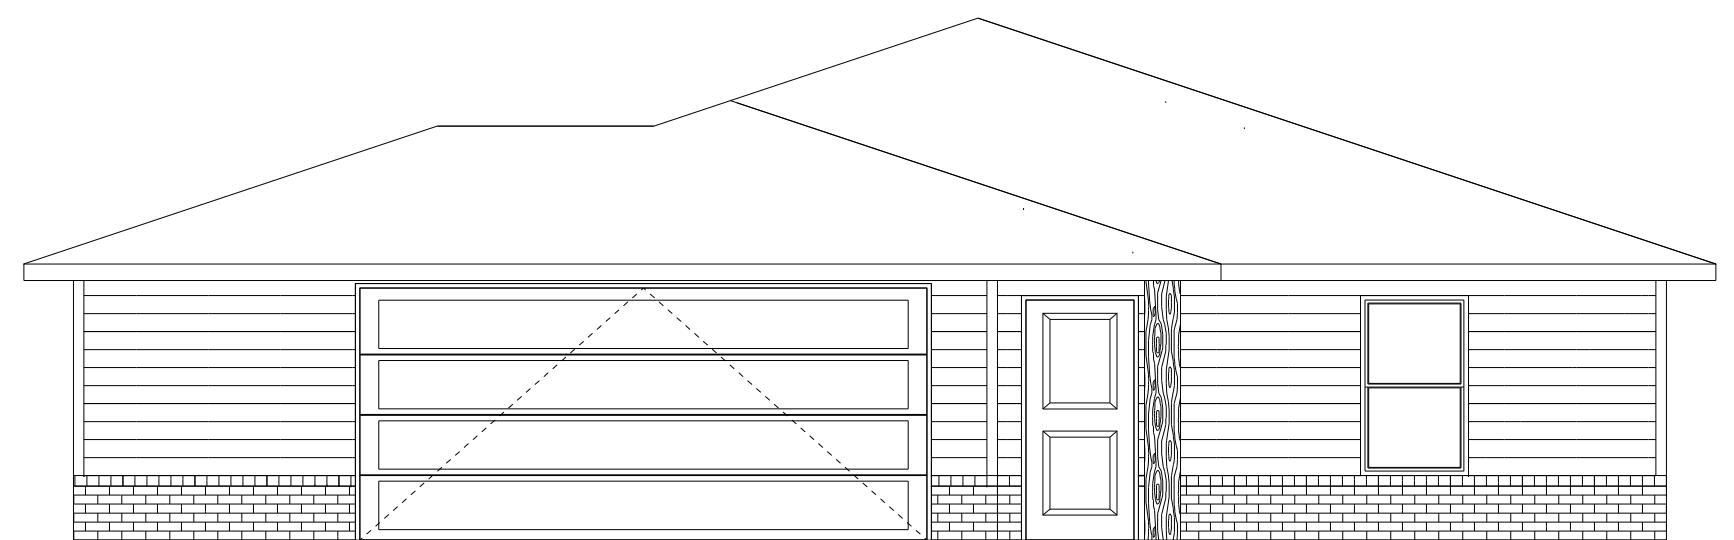

ELEVATION B